


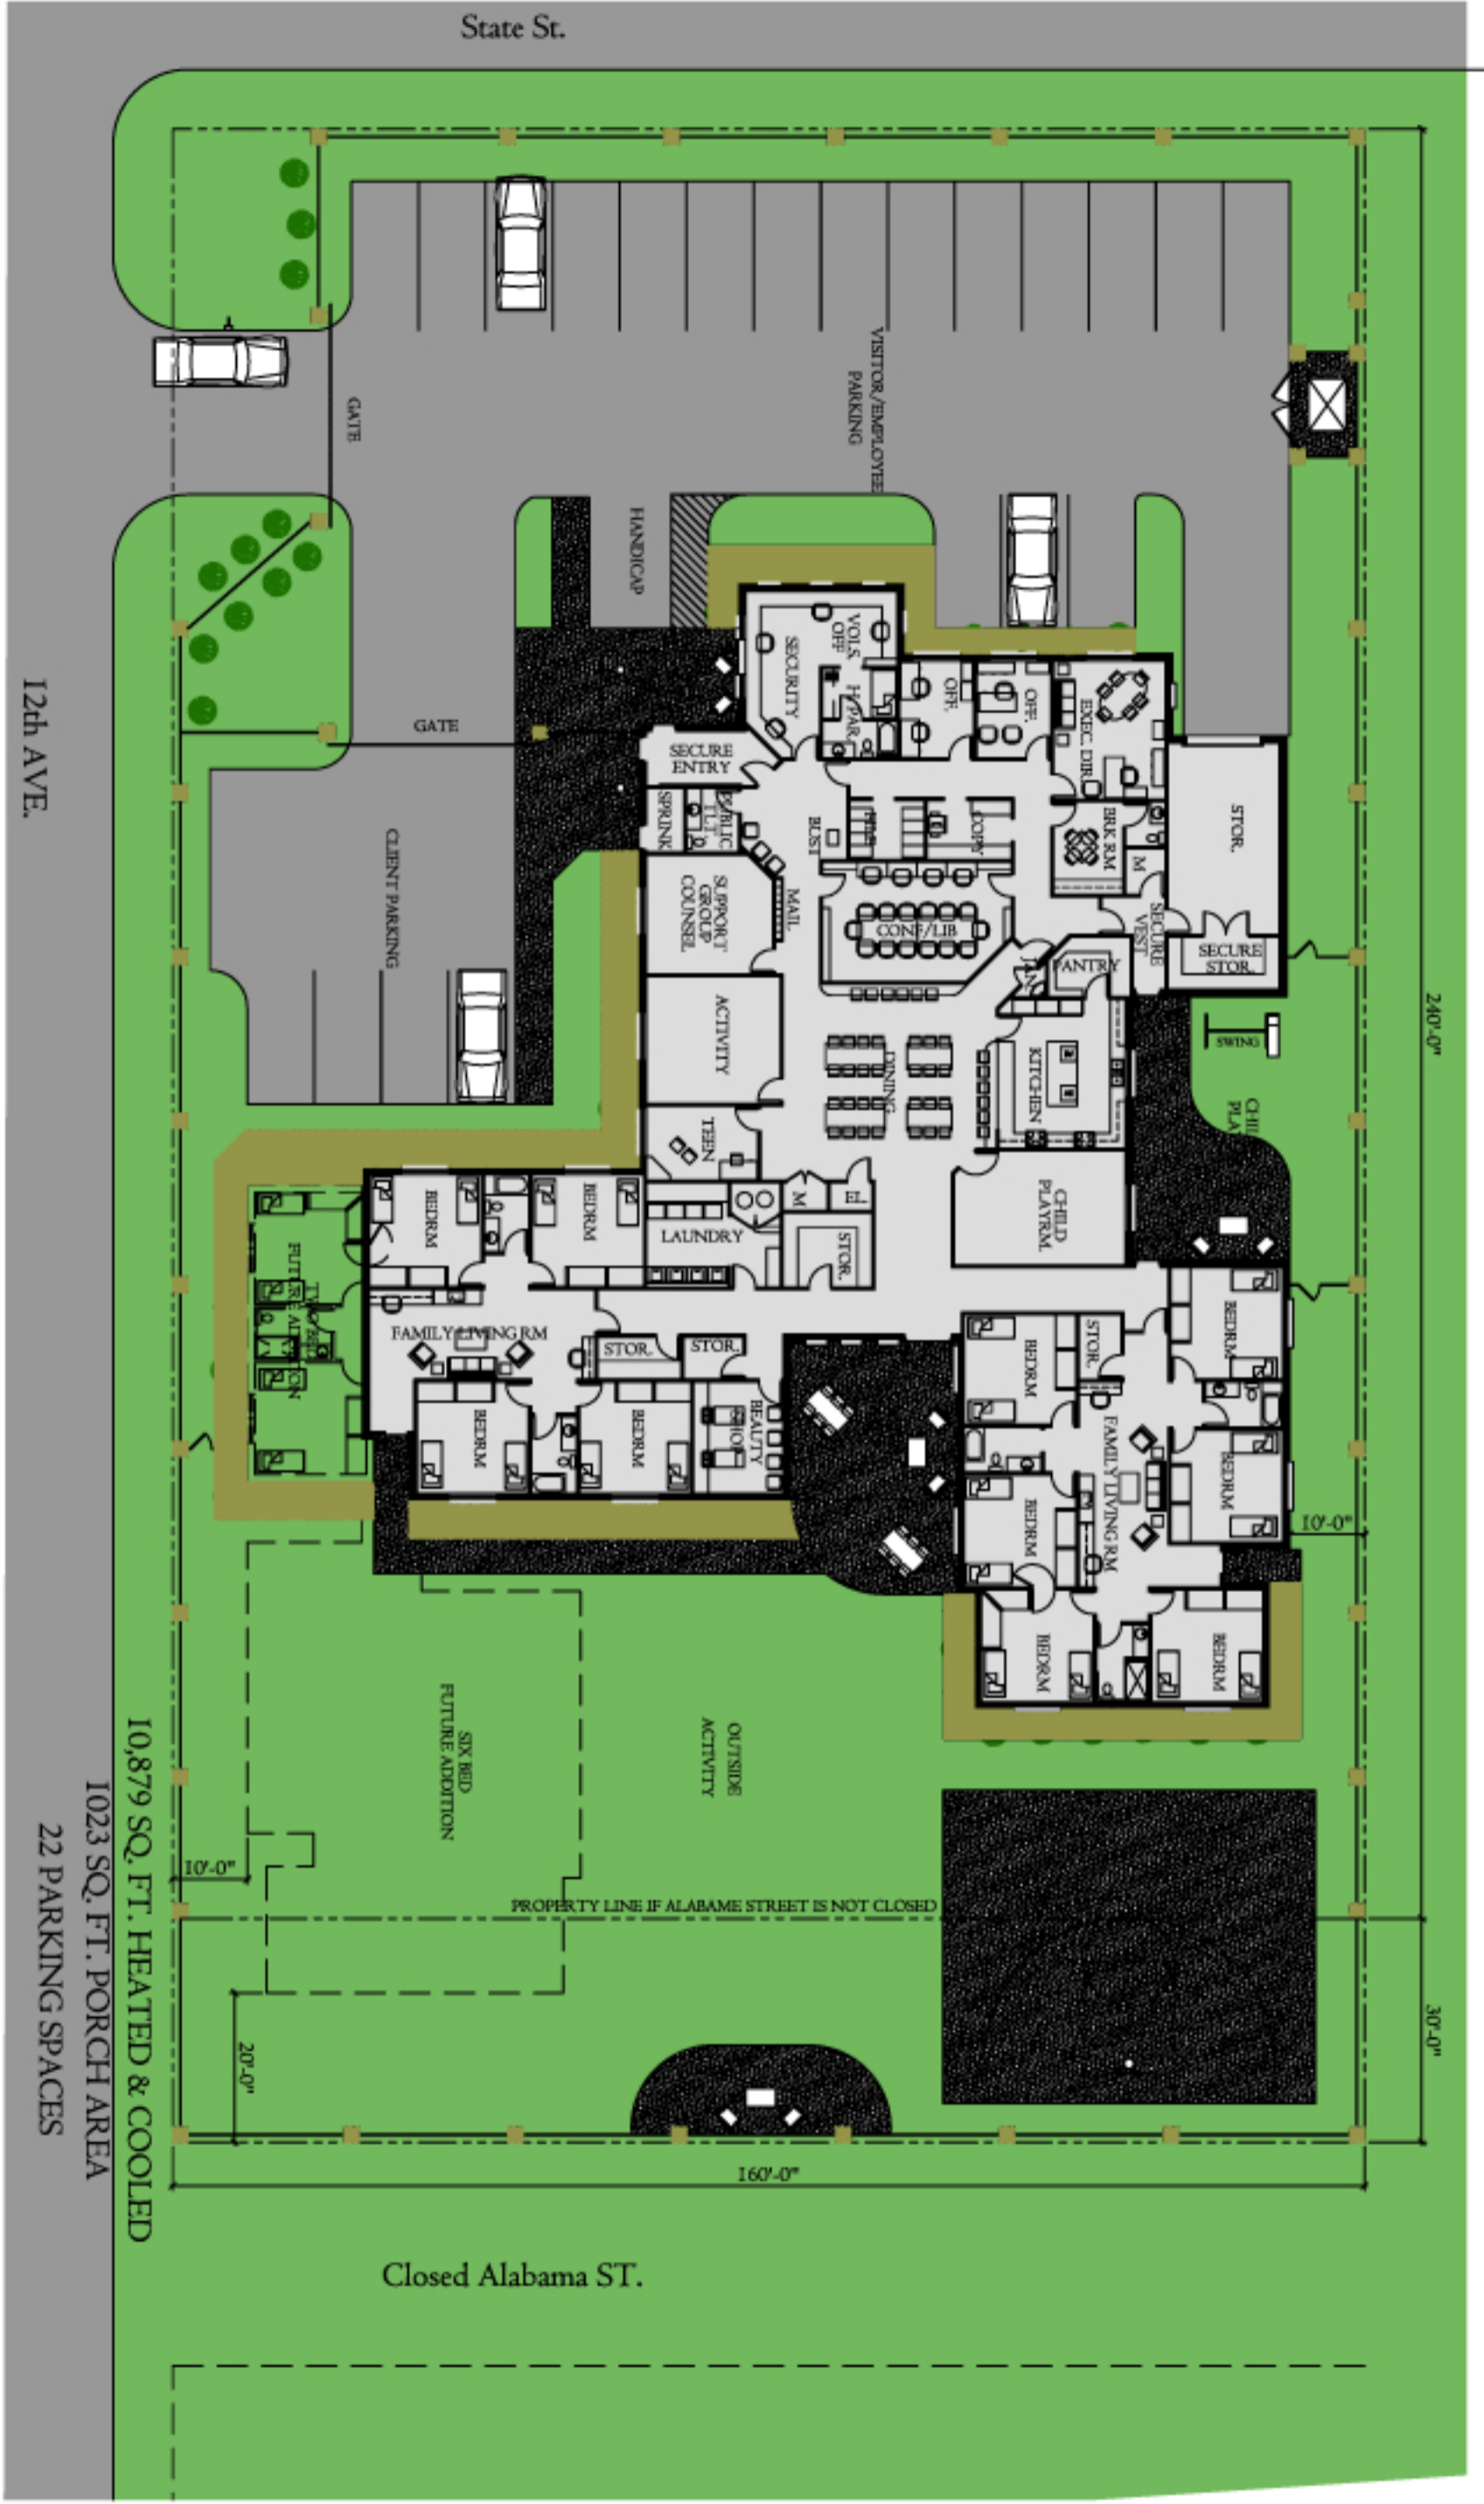

# 1 Site Plan

NTS



12th AVE.

State St.

Closed Alabama ST.

10,879 SQ. FT. HEATED & COOLED

1023 SQ. FT. PORCH AREA

22 PARKING SPACES

SIX BED FUTURE ADDITION

OUTSIDE ACTIVITY

PROPERTY LINE IF ALABAMA STREET IS NOT CLOSED